

PROJECT:

SHEMFORD
FUTURISTIC
SCHOOL
JALESAR
U.P.

DESIGNER:
SHEMFORD
FUTURISTIC
SCHOOL
JALESAR
U.P.

MINUTE SCHEDULE

D1	0.425m x 2.1m	W1	1.8m x 1.35m
D2	1.0m x 2.1m	W2	1.5m x 1.35m
D3	1.2m x 2.1m	W3	1.2m x 1.35m
D4	1.5m x 2.1m	V1	0.6m x 0.6m
D5	1.8m x 2.1m		

AREA STATEMENT

TOTAL FLOOR AREA	- 1007.50 SQ.M
COVERED AREA ON CHALKING FLOOR	- 1113.00 SQ.M
COVERED AREA ON FIRST FLOOR	- 894.50 SQ.M
COVERED AREA ON UTILITY	- 18.00 SQ.M
TOTAL COVERED AREA	- 2025.50 SQ.M

S.A.R. (Architect) - AS

DATE: MAY 2024

DRG. NO.



OWNER

ARCHITECT

Signature
SHEMFORD
FUTURISTIC
SCHOOL
JALESAR
U.P.

ARCHITECTURAL
CONSULTANT

SIDHARTH P.A. & ASSOCIATES

A-120A, 12 FLOOR,

POHITAS SIKHRI,

VIRBHUMI KANWAR, GOVT. NAGAR


LUDHIANA

220010


0522-0271044

+919800000000

FIRST FLOOR PLAN

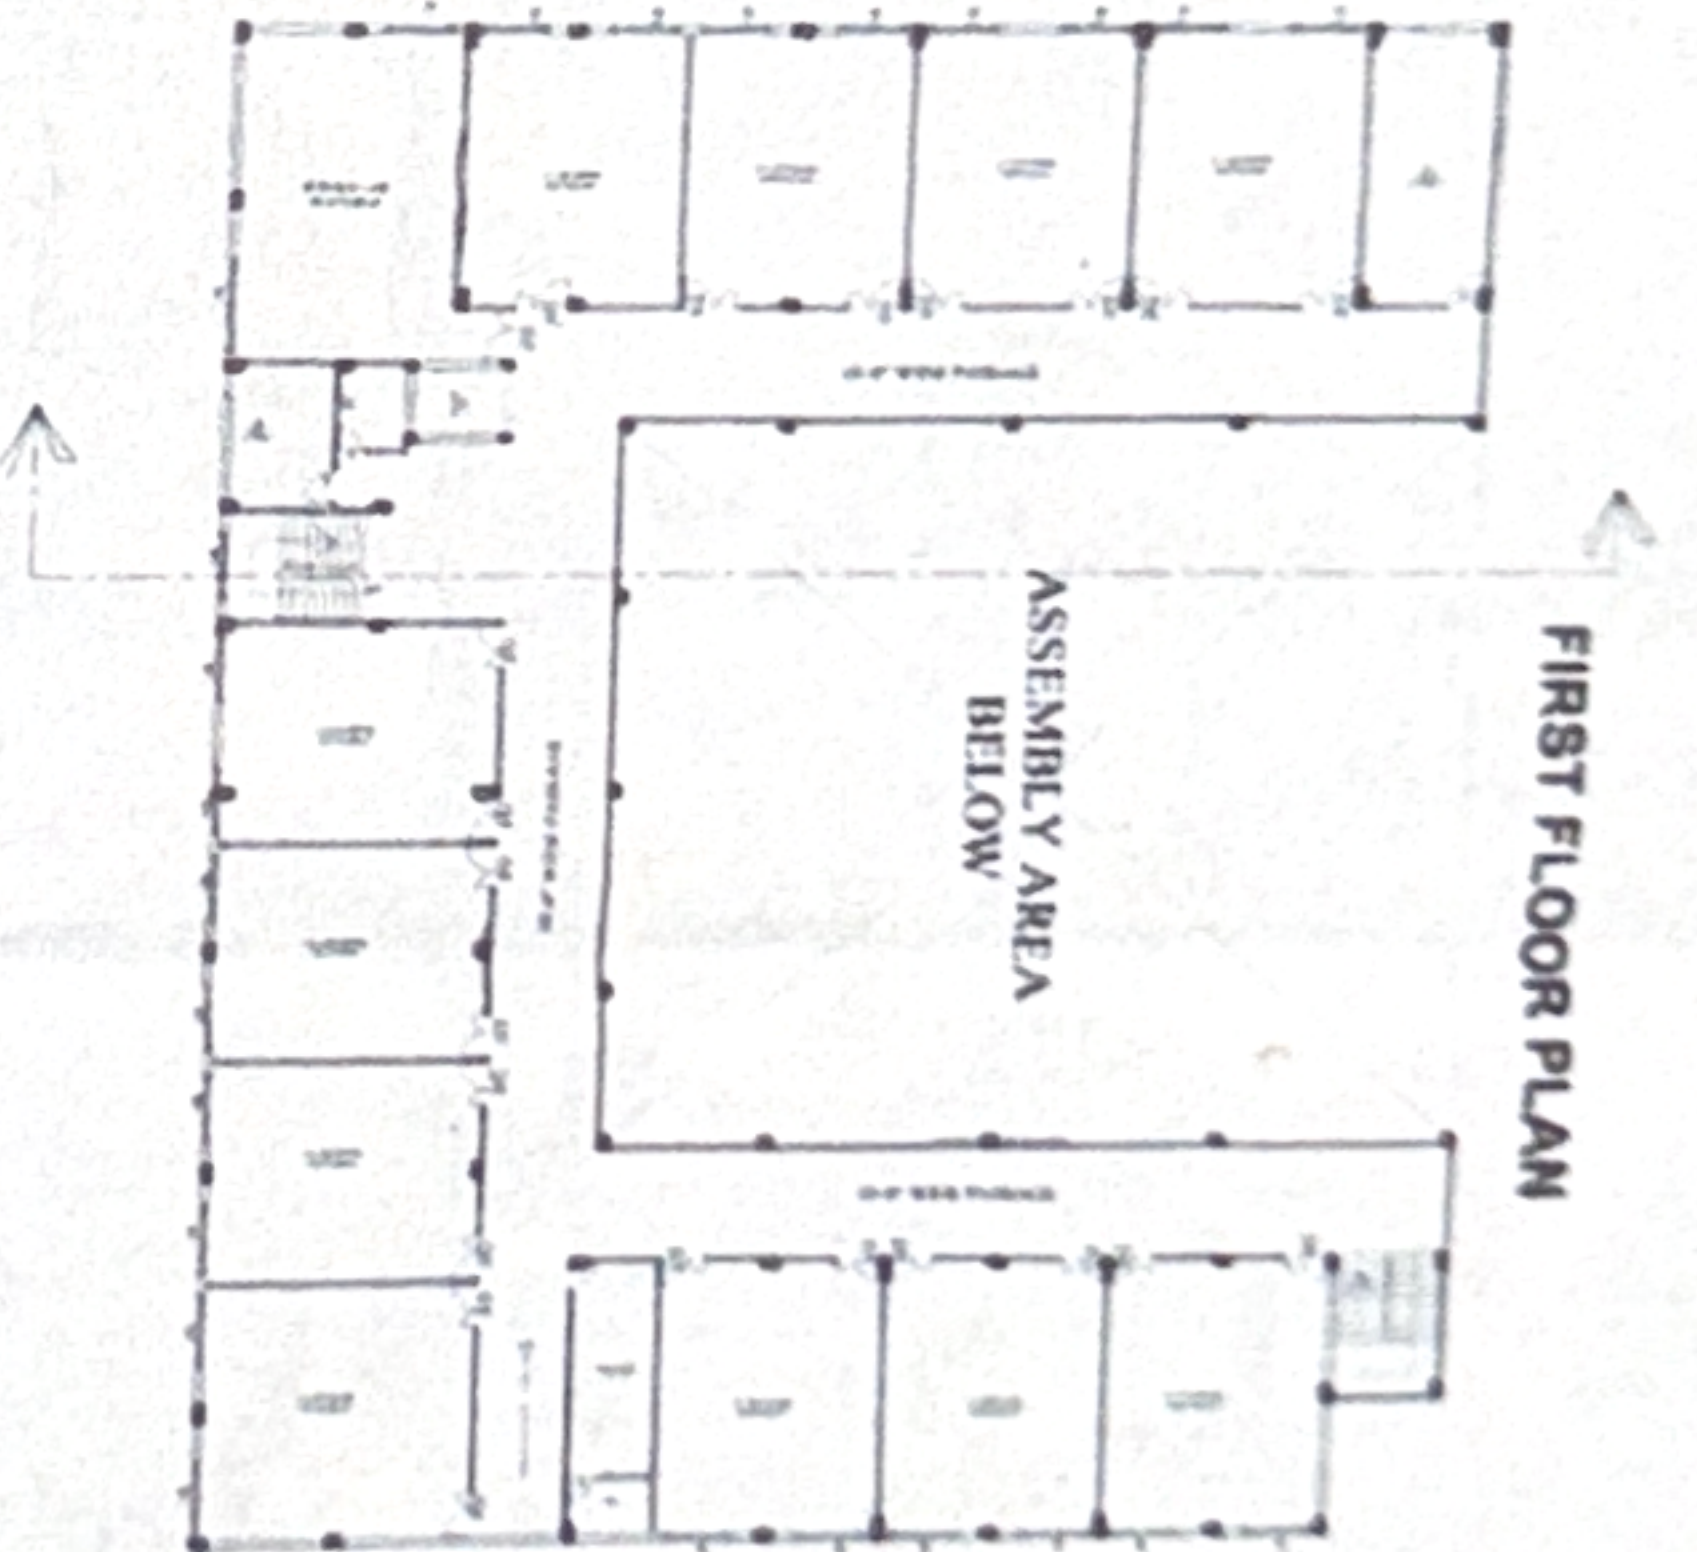

SECTION A-A'

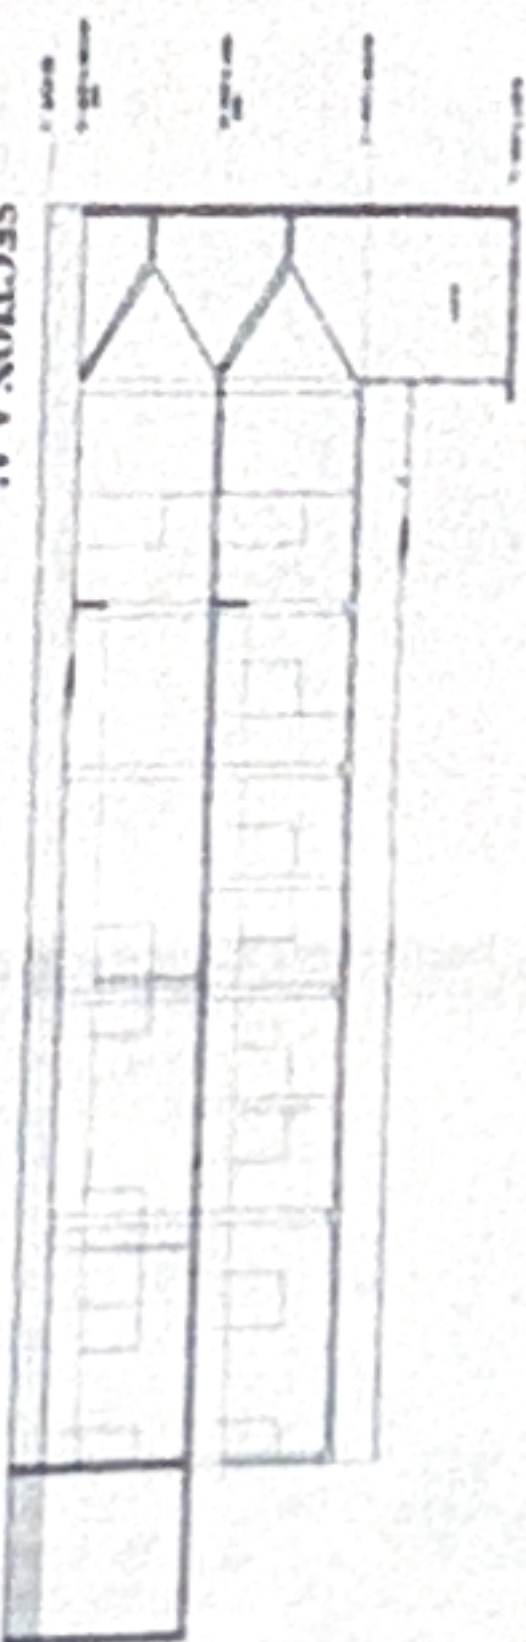

FRONT ELEVATION




DETAILS OF COLUMN REINFORCEMENT


COL. NO.	COL. SIZE	REINFORCEMENT	REINFORCEMENT	REINFORCEMENT	REINFORCEMENT
1	1.0m x 1.0m	12	12	12	12
2	1.0m x 1.0m	12	12	12	12
3	1.0m x 1.0m	12	12	12	12
4	1.0m x 1.0m	12	12	12	12
5	1.0m x 1.0m	12	12	12	12



GROUND FLOOR PLAN

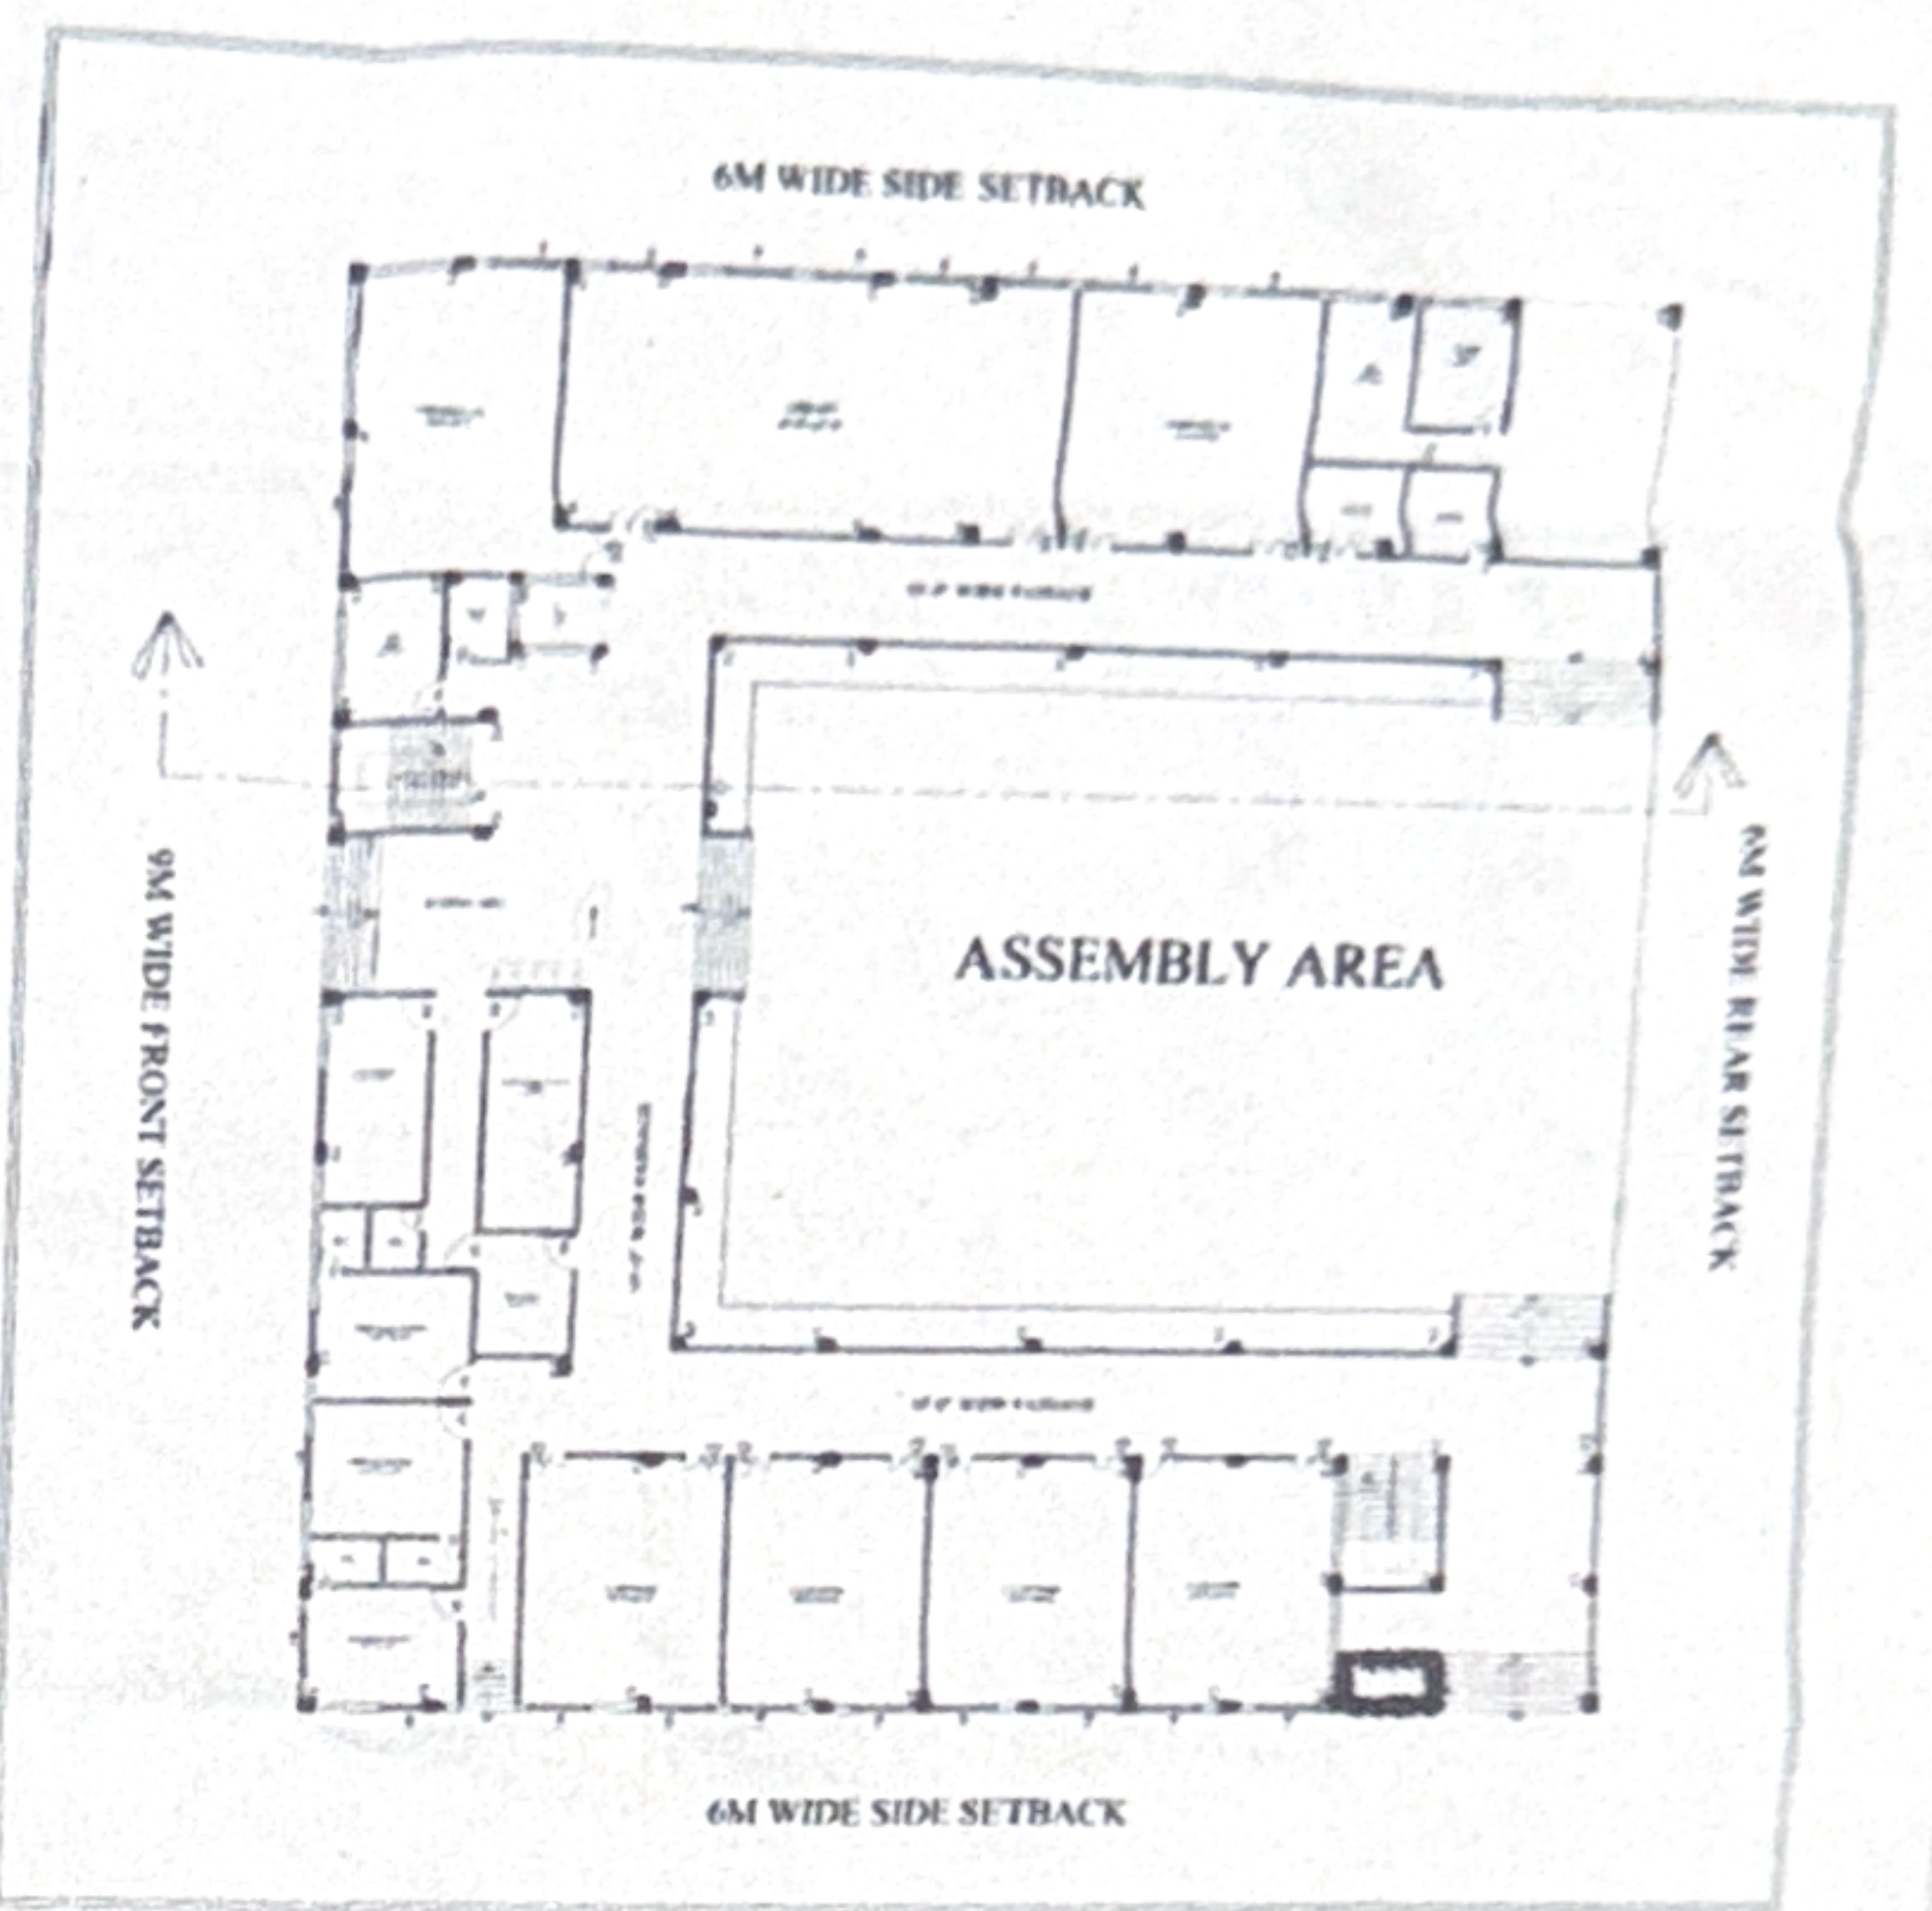

TERRACE FLOOR PLAN

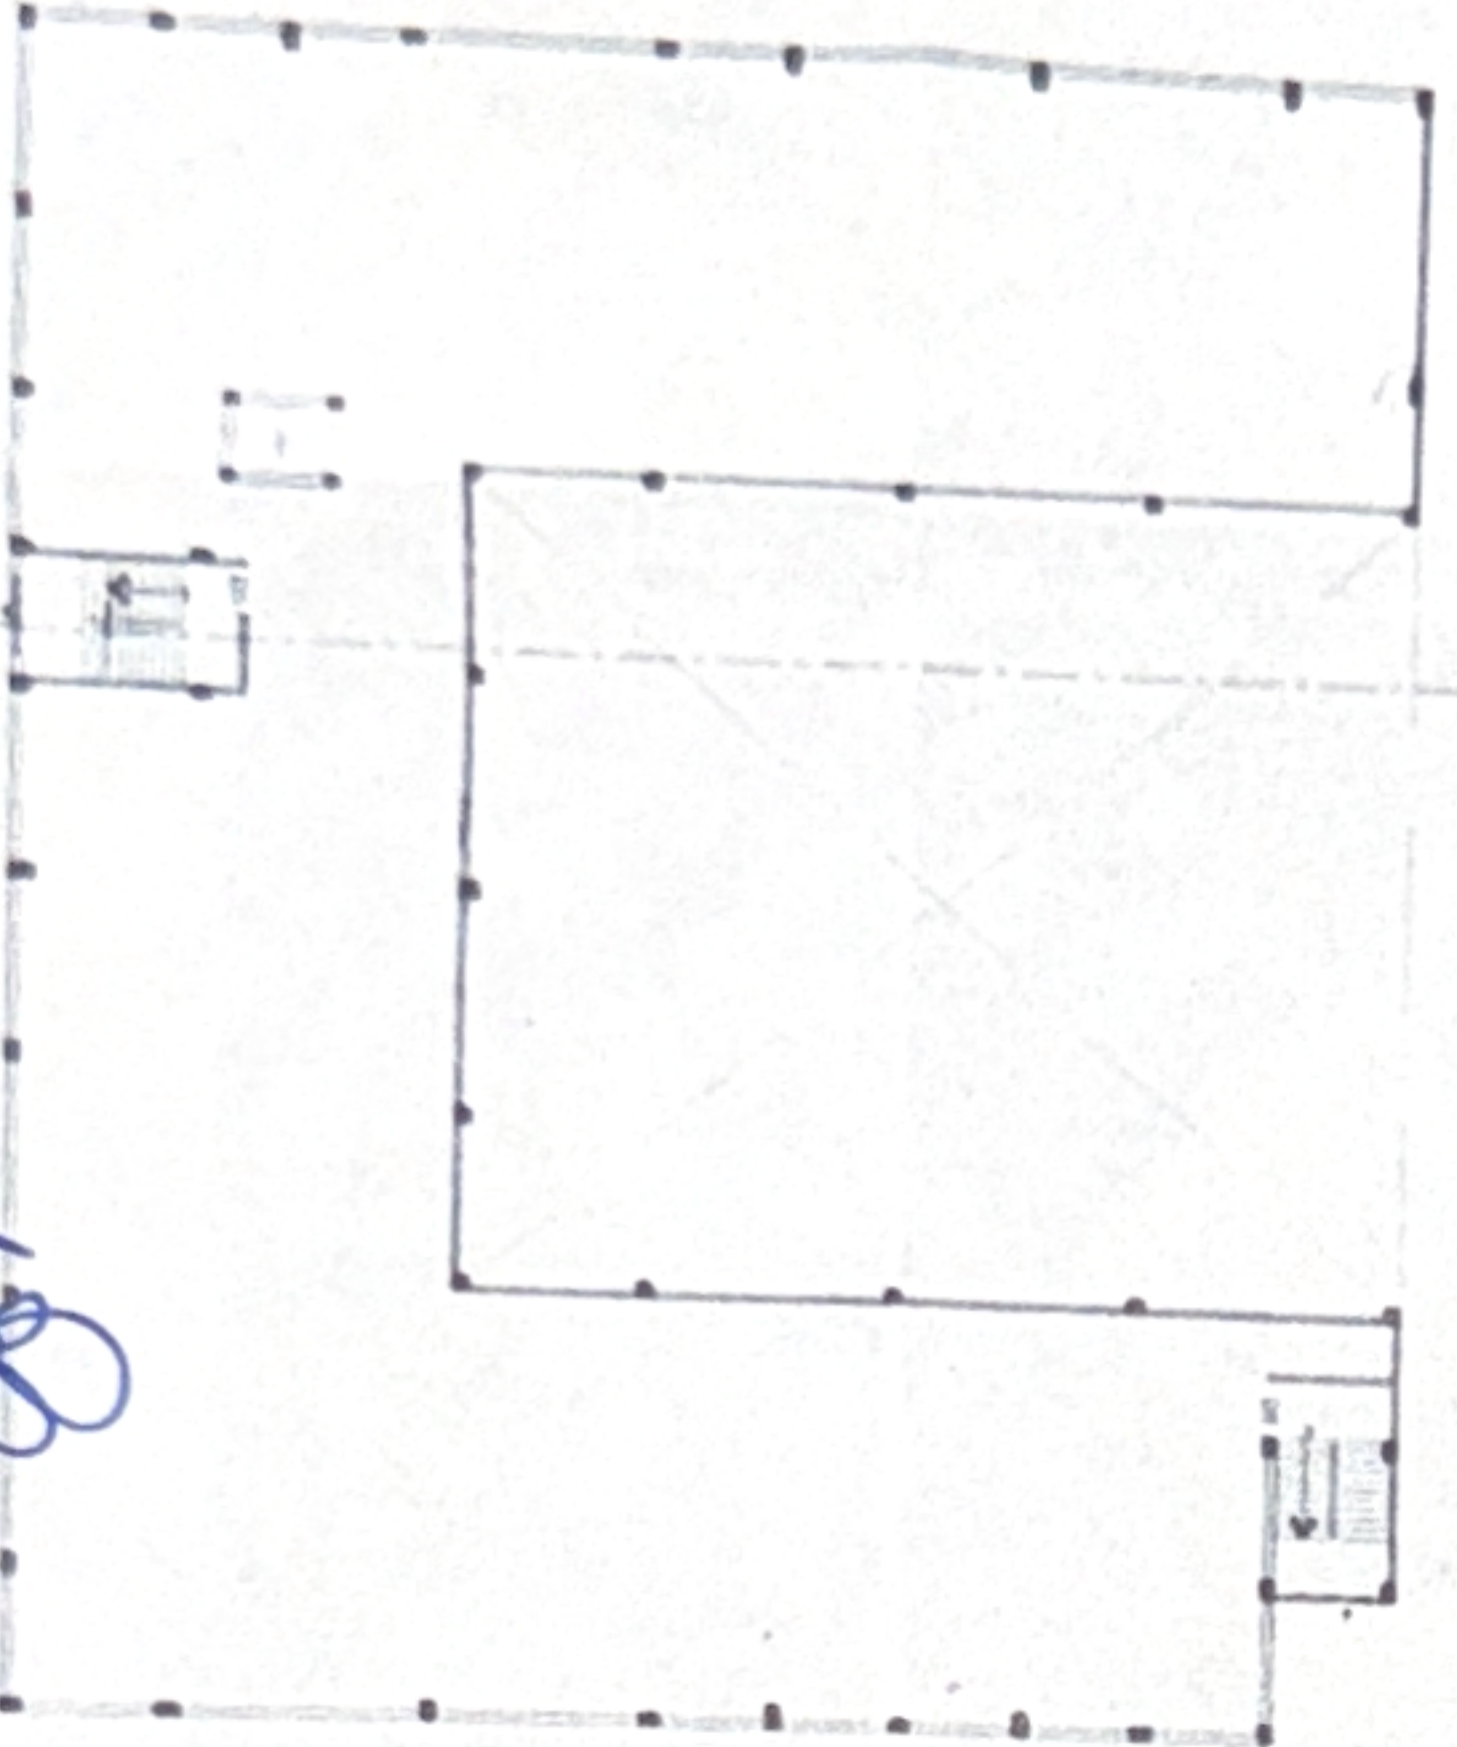

Signature
SHEMFORD
FUTURISTIC
SCHOOL
JALESAR
U.P.