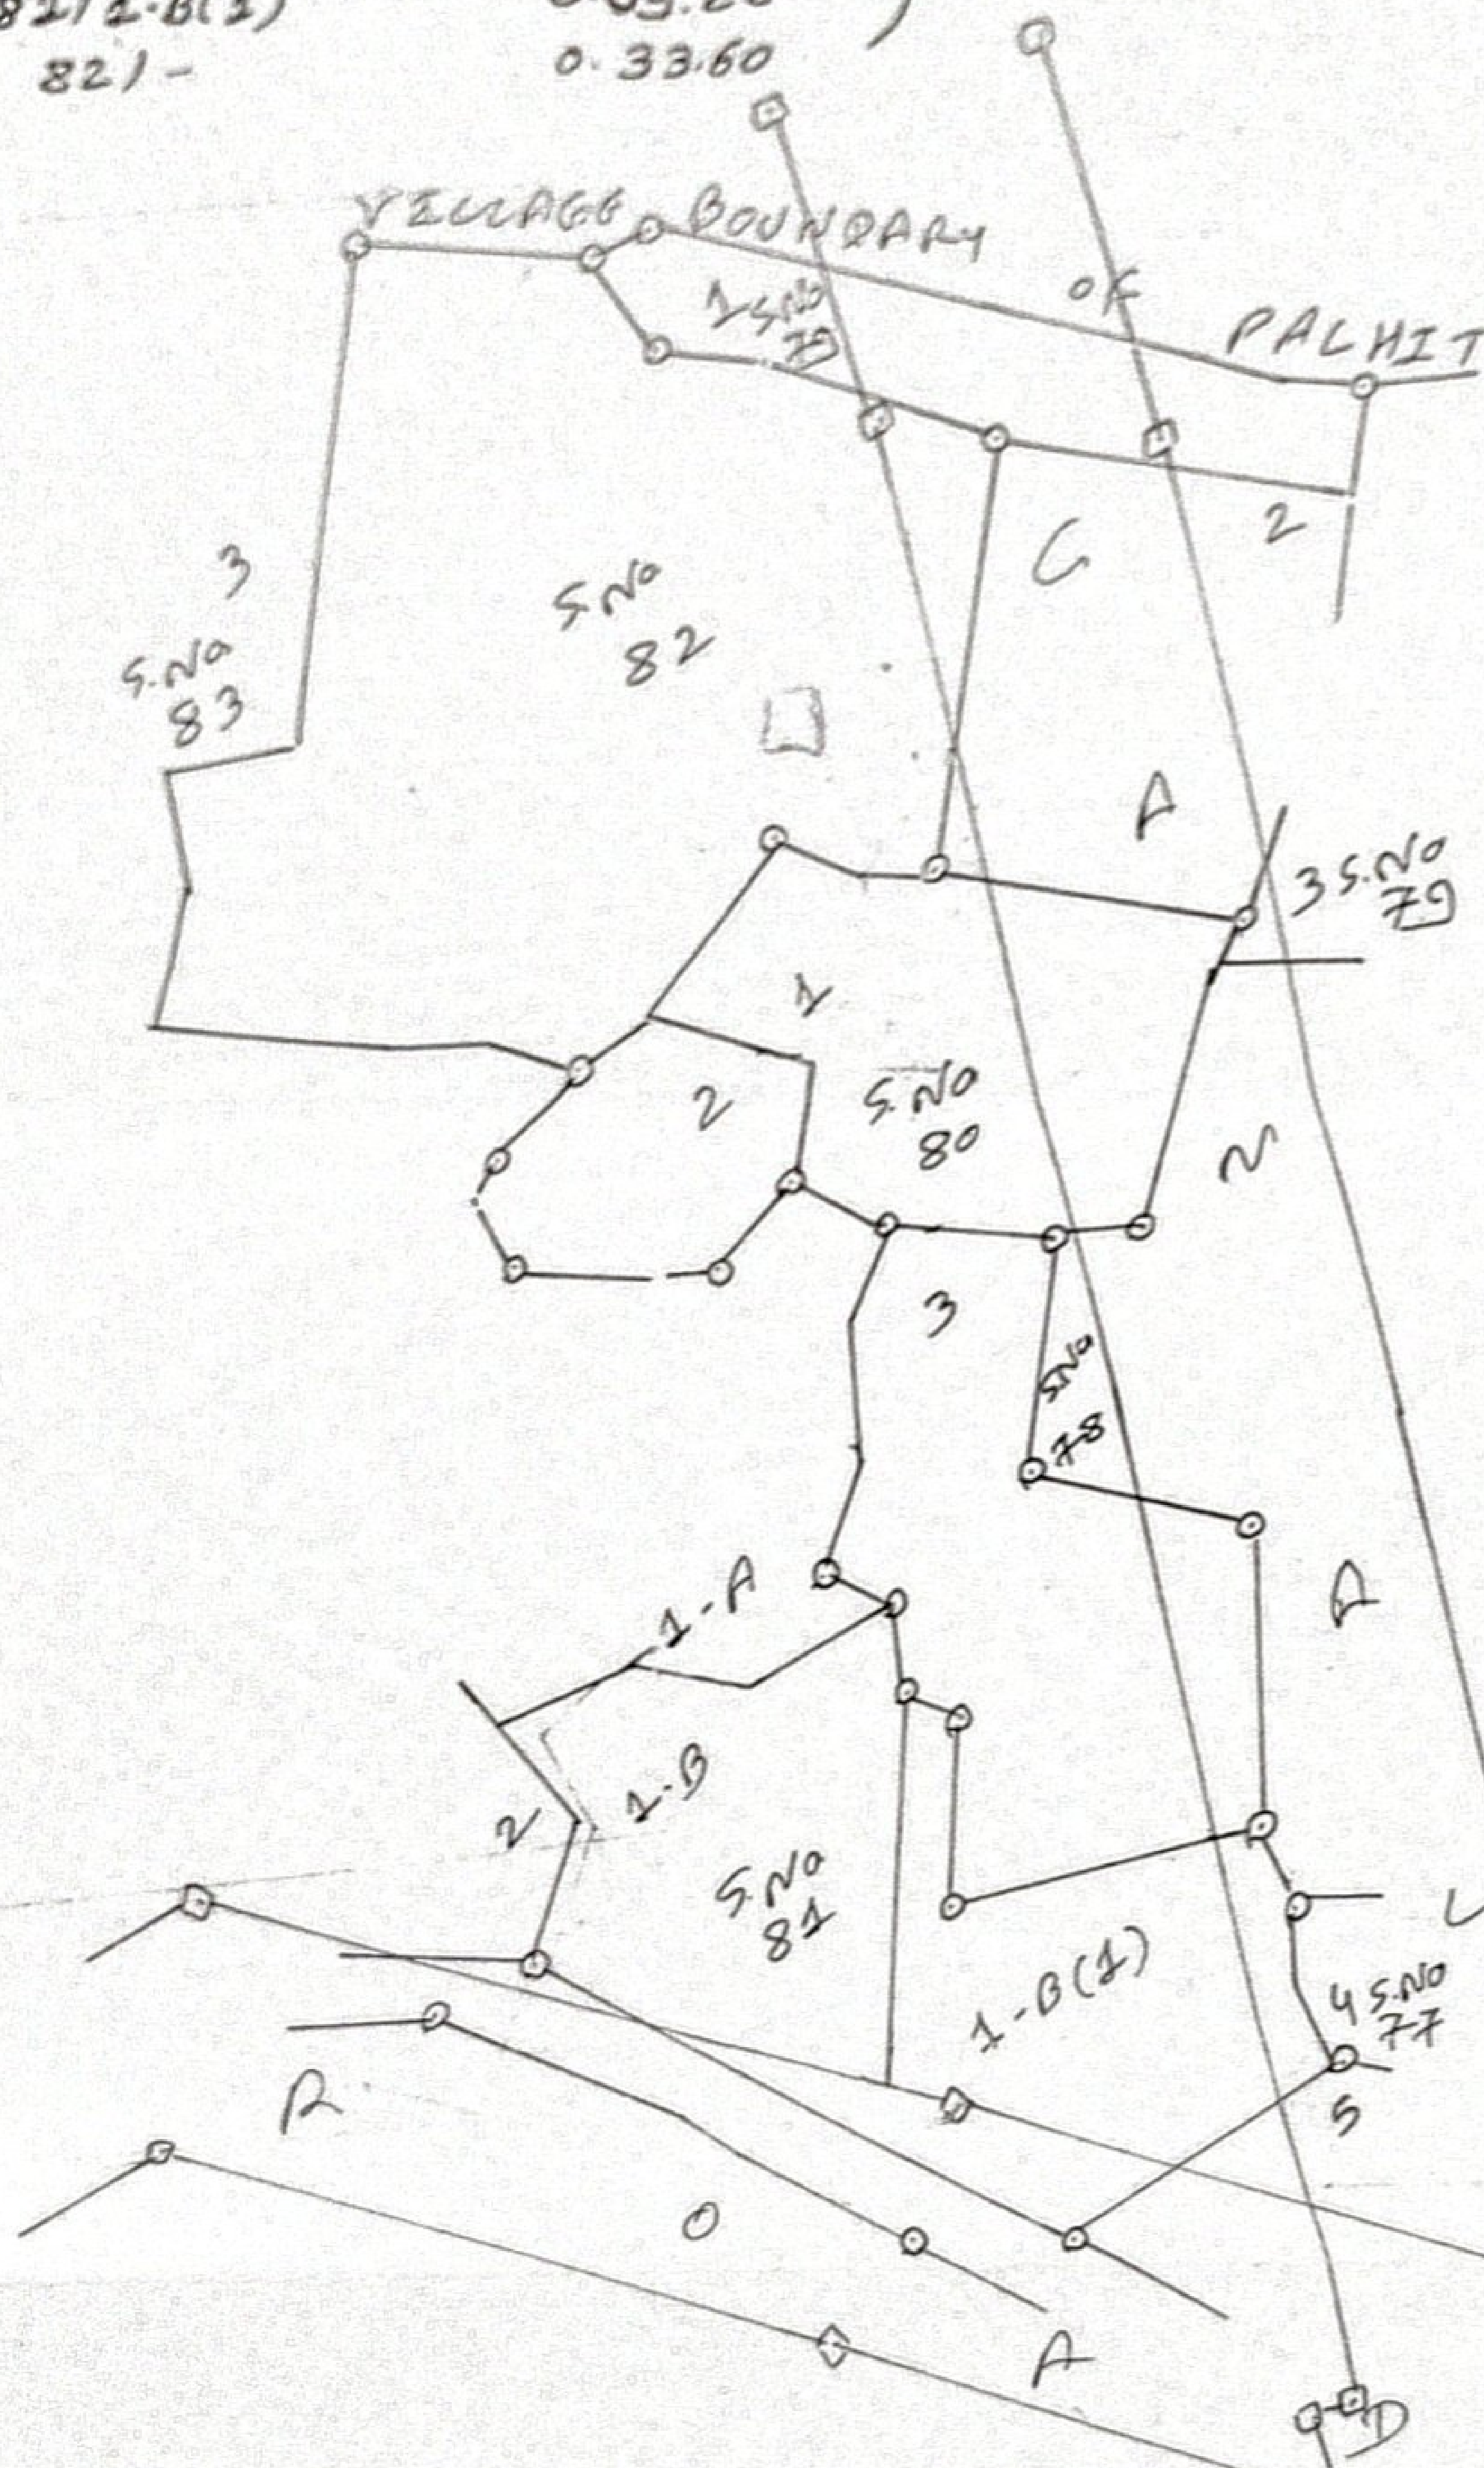


SR. No. 6746

SITE PLAN SHOWING LAND BEARING SURVEY No. 2312 2012 P. 2 B212-B. 2. 1112 221 -
OF VILLAGE BHAMTE OF DAMAN DISTRICT ENTERED IN THE NAME
AS UNDER AS PER R/R NAKAL DATE : 09/03/2020

SURVEY No.	AREA IN M ²	NAME OF THE OCCUPANT
79/1	0.03.23	House No. 68/4 Bhamte RUPINDER KAUR
80/1	0.08.23	
80/2	0.05.00	
80/3	0.13.53	
81/1-B	0.11.50	
81/1-B(1)	0.09.28	
82/-	0.33.60	

Fees of Rs. 990/-


Recovered Vide

T.R.-5 No./Ch. No.: 3646Dated : 09/03/2020

TRACED BY

(M.M. VANKAR)
FIELD SURVEYOR

CHECKED BY

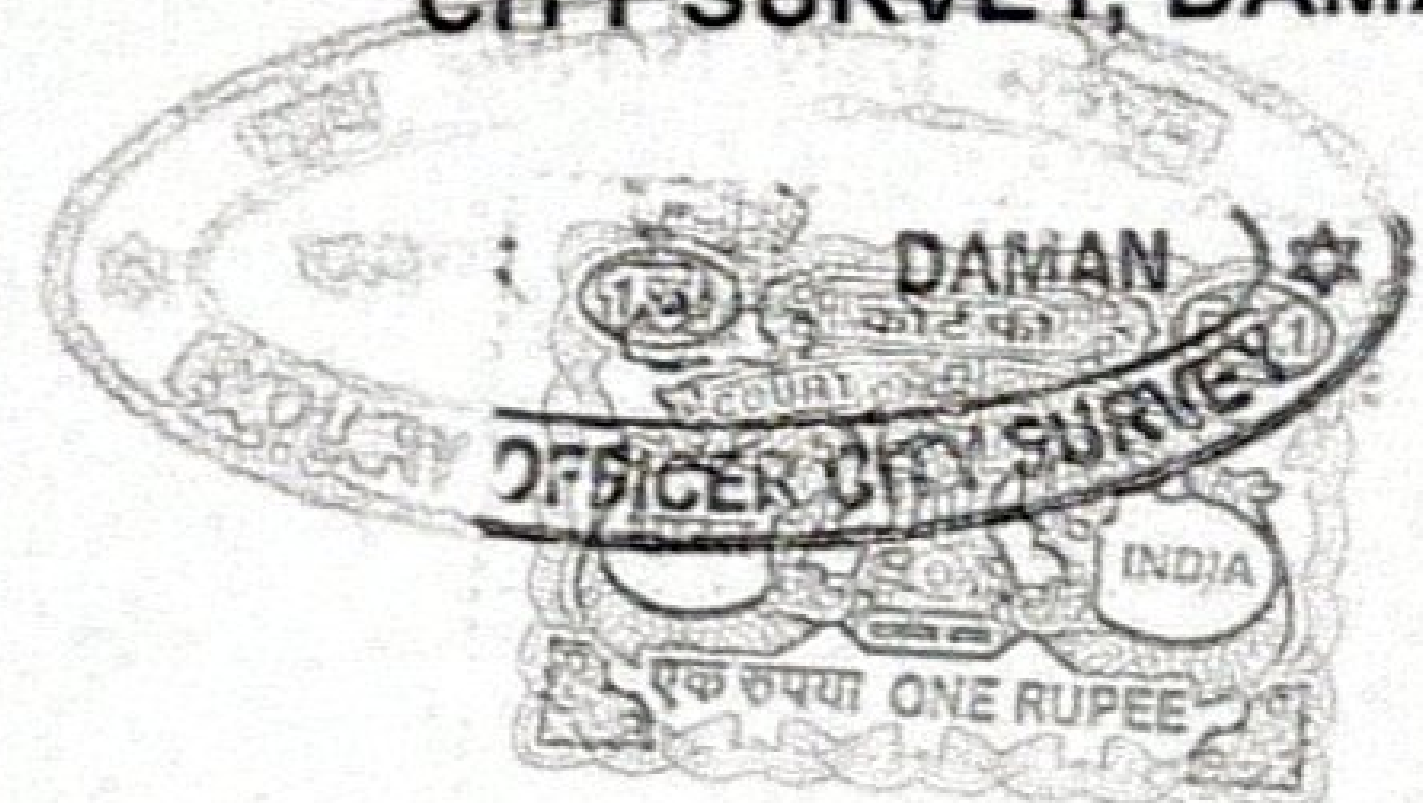(J.P. PATEL)
HEAD SURVEYOR(S.S. THAKKAR)
ENQUIRY OFFICER
CITY SURVEY, DAMAN

SCALE 1 : 1000